



TYPICAL 1 - OUTDOOR DINNING (FULL LANE WITHOUT PARKING)

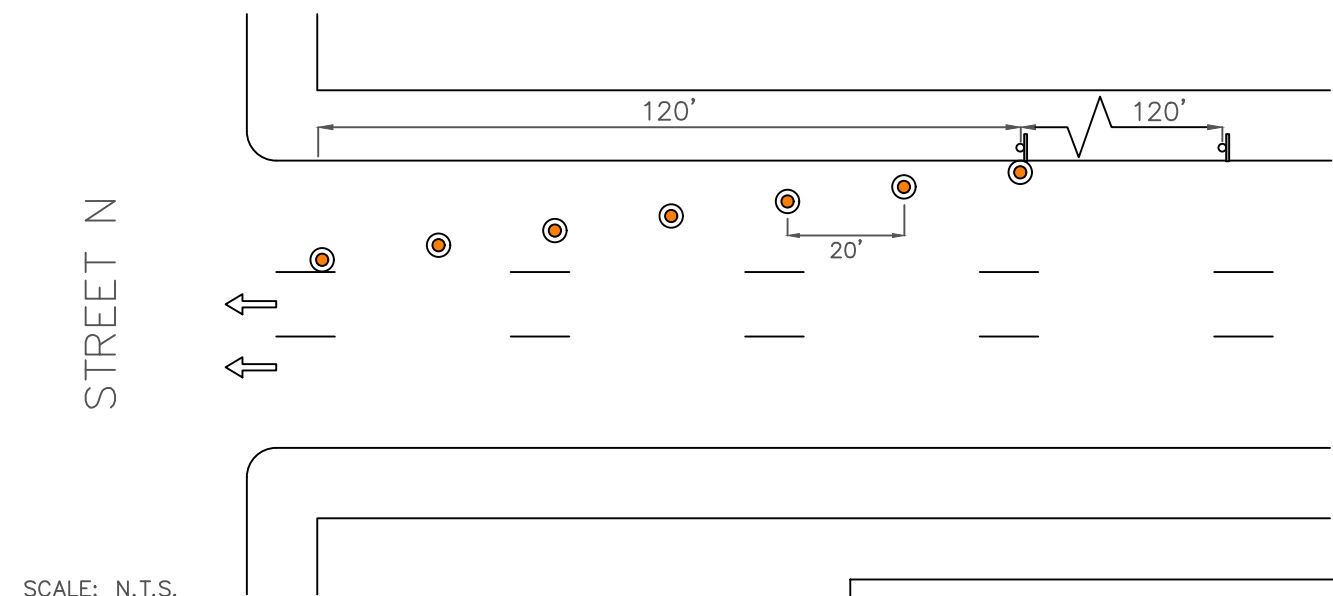

SCALE: N.T.S.

LEGEND & QUANTITIES	
	A-FRAME BARRICADE (2)
	TYPE III BARRICADE (4)
	ORANGE WATER BARRIER (12)
	BARREL (7)
	DELINEATOR (6)
	ADVANCE WARNING SIGN (2)
	TABLE WITH 4 CHAIRS (14)
	TRAFFIC FLOW

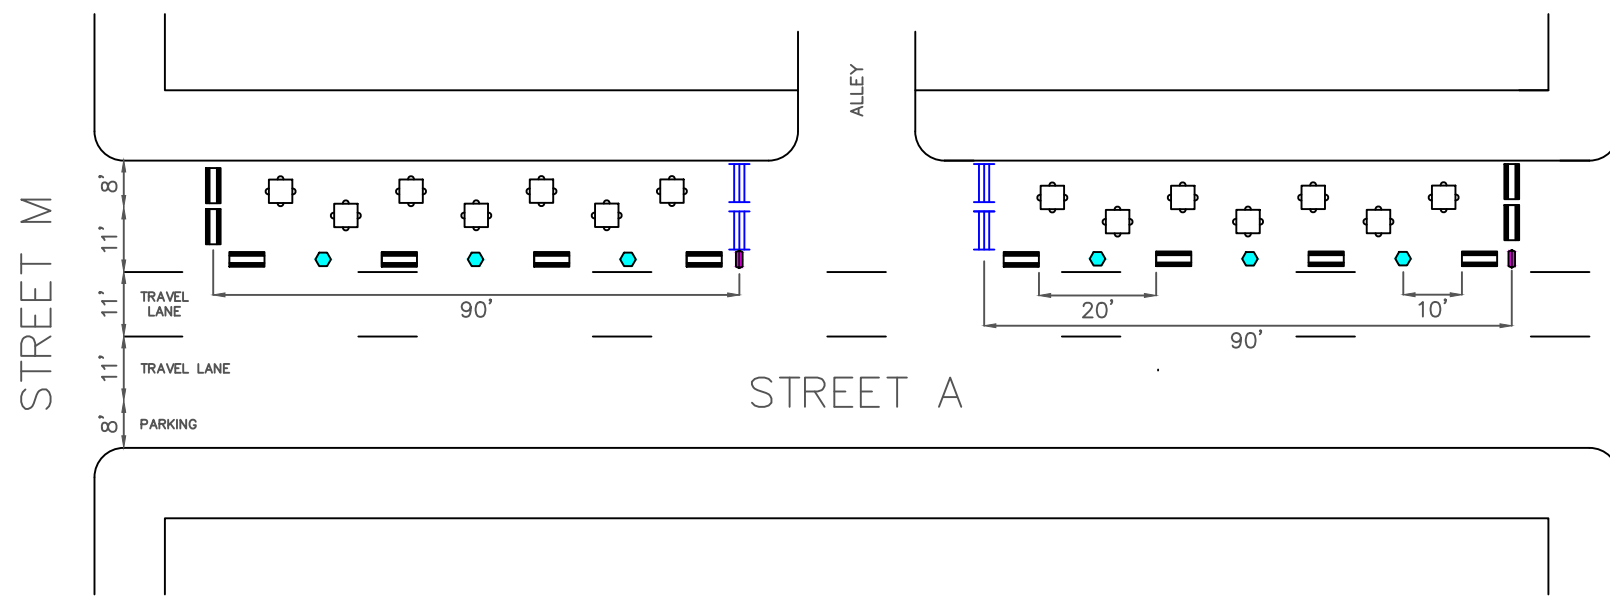

STREETS AND MAINTENANCE

CITY OF



SLOW STREETS TRAFFIC CONTROL LAYOUT

LOCATION:

STREET A & STREET B
EL PASO, TX. 79XXX

SERVICE REQUEST #:
SR-XXXXXX

TYPICAL 1

DATE:
09/04/20

SHEET:
1 OF 1


PREPARED BY:
A. MCCREARY

REVIEWED BY:
JIANN-SHING YANG, P.E.

APPROVED BY: _____

COMPLETED BY: _____
(DATE & SIGNATURE)

TYPICAL 2 - OUTDOOR DINNING (HALF LANE WITH PARKING) TYPE A & B

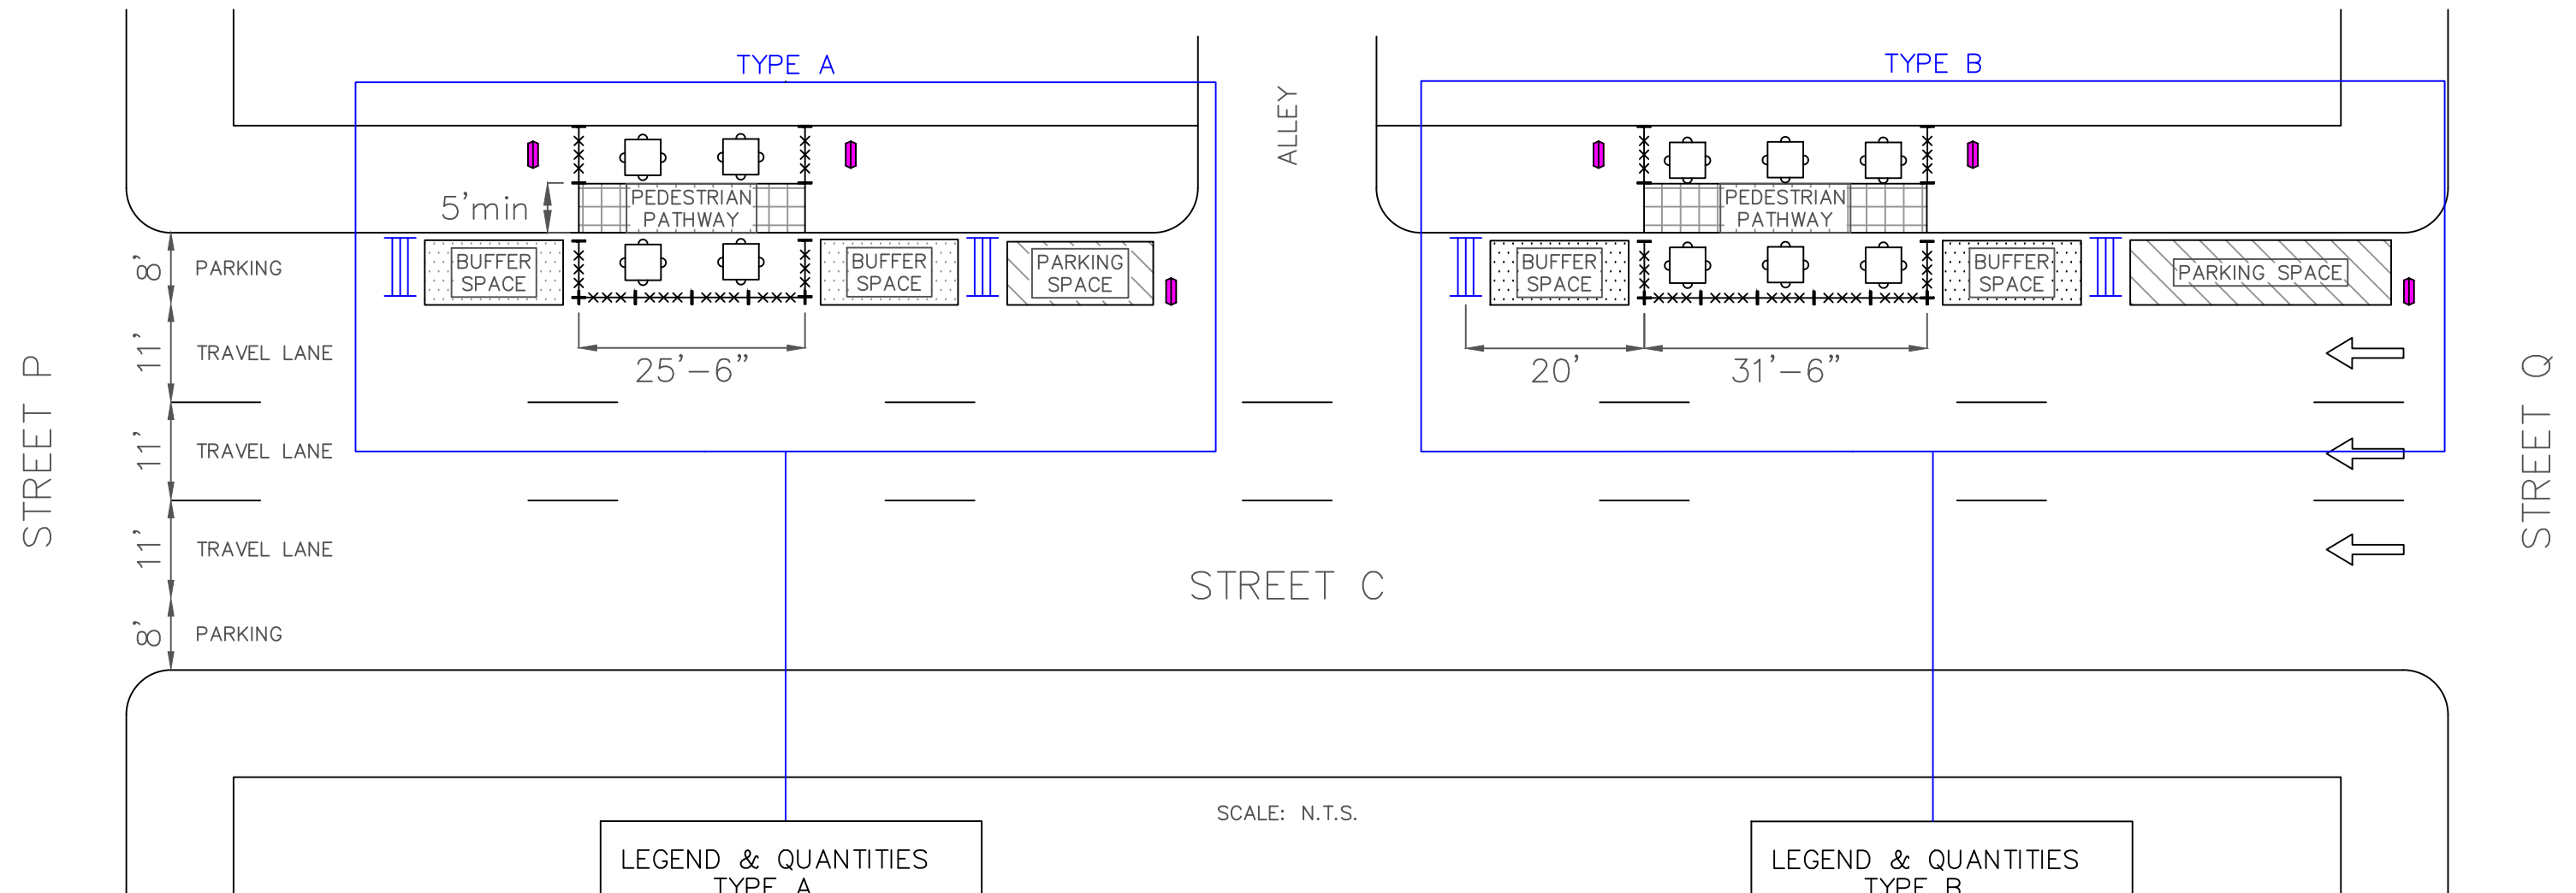


SCALE: N.T.S.

**LEGEND & QUANTITIES
TYPE A**

- A-FRAME BARRICADE (3)
- STEEL BARRICADE (9)
- TYPE III BARRICADE (2)
- TABLE WITH 4 CHAIRS (4)
- TRAFFIC FLOW

**LEGEND & QUANTITIES
TYPE B**

- A-FRAME BARRICADE (3)
- STEEL BARRICADE (9)
- TYPE III BARRICADE (2)
- TABLE WITH 4 CHAIRS (6)
- TRAFFIC FLOW

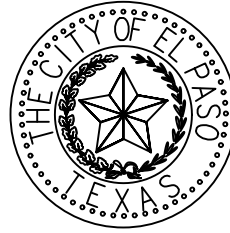

STREETS AND MAINTENANCE
CITY OF
El Paso

**SLOW STREETS TRAFFIC CONTROL
LAYOUT**

LOCATION:
STREET A & STREET B
EL PASO, TX. 79900

SERVICE REQUEST #:
SR-XXXXXX

TYPICAL 2

DATE:
09/04/20

PREPARED BY:
A. MCCREARY



REVIEWED BY:
JIANN-SHING YANG, P.E.

SHEET:
1 OF 1

APPROVED BY: _____

COMPLETED BY: _____
(DATE & SIGNATURE)

TYPICAL 3 - PEDESTRIAN WALK/BIKEWAY (HALF LANE WITH PARKING)

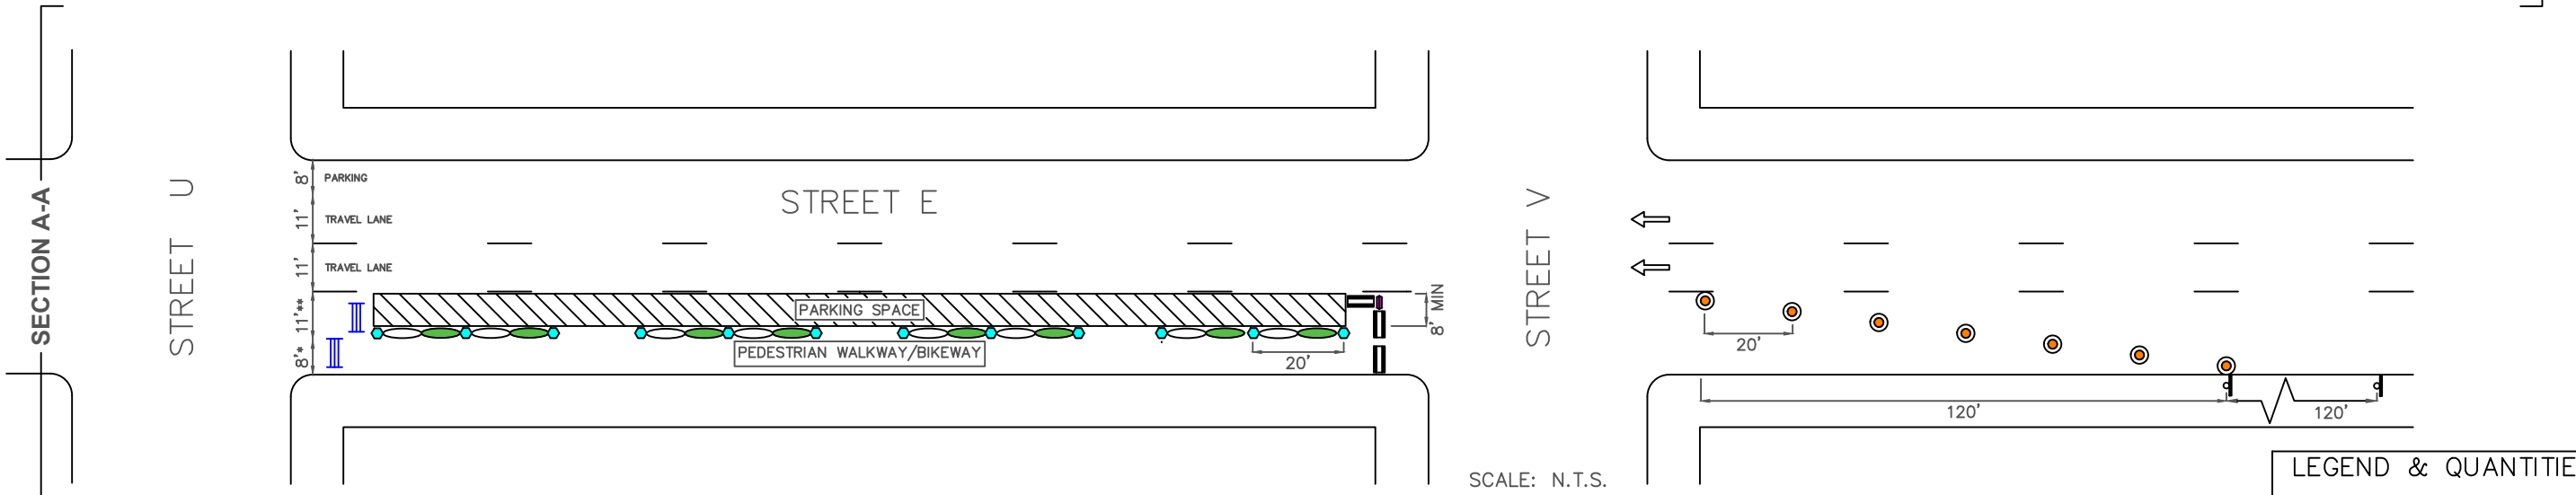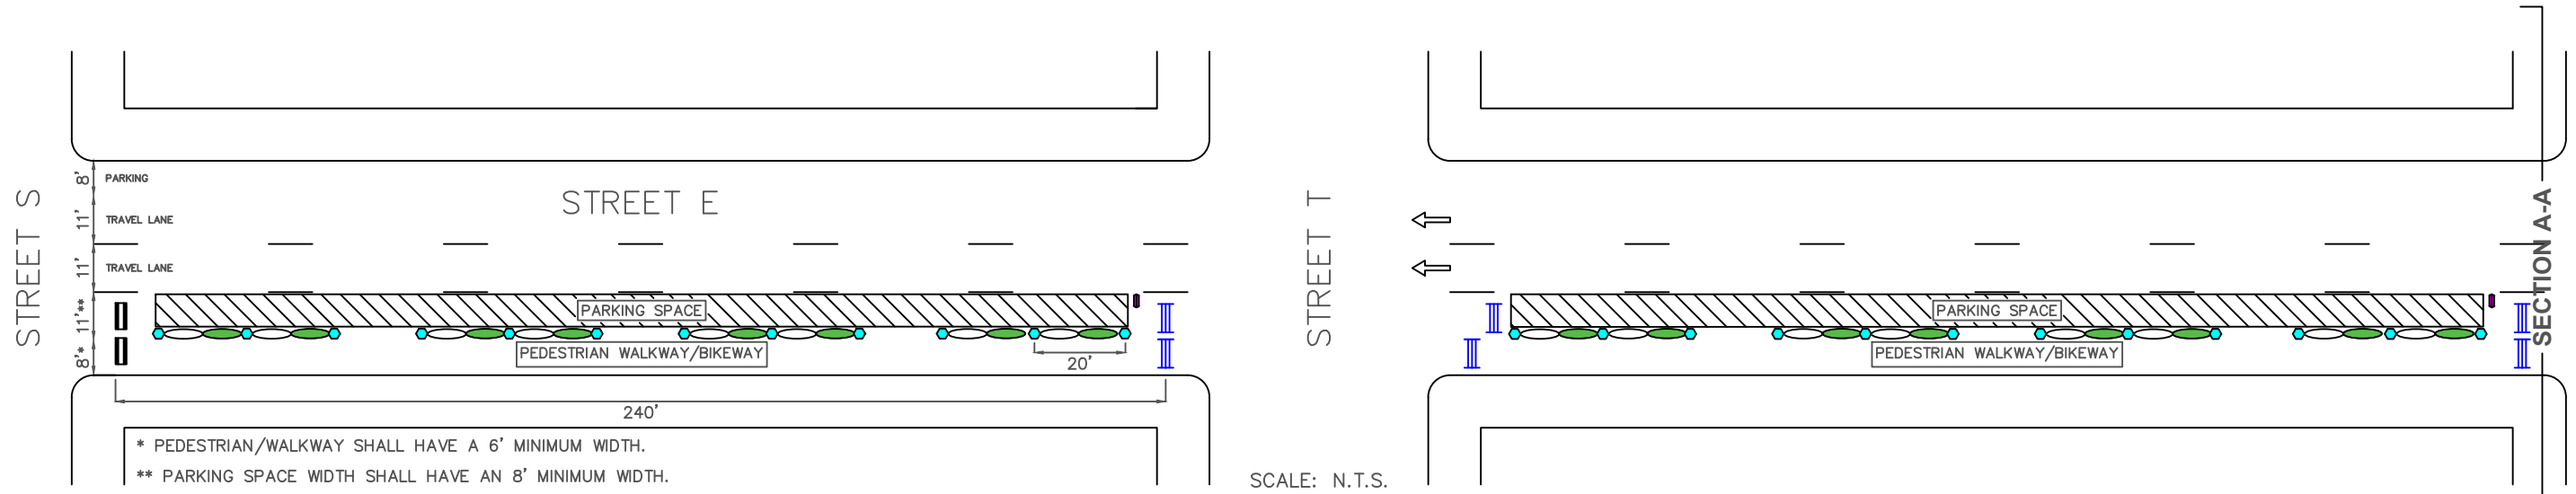

LEGEND & QUANTITIES	
	A-FRAME BARRICADE (3)
	TYPE III BARRICADE (8)
	ORANGE WATER BARRIER (5)
	BARREL (7)
	DELINEATOR (6)
	CHAIN (480)
	ADVANCED WARNING SIGN (2)
	TRAFFIC FLOW



STREETS AND MAINTENANCE
CITY OF
El Paso

SLOW STREETS TRAFFIC CONTROL LAYOUT
LOCATION:
STREET A & STREET M
EL PASO, TX. 79XXX

SERVICE REQUEST #:
SR-XXXXXX
TYPICAL 3

DATE: 09/4/20
SHEET: 1 OF 1
PREPARED BY:
A. MCCREARY
REVIEWED BY:
JIANN-SHING YANG, P.E.

APPROVED BY: _____
COMPLETED BY: _____
(DATE & SIGNATURE)