




# Existing & Proposed Typical Sections

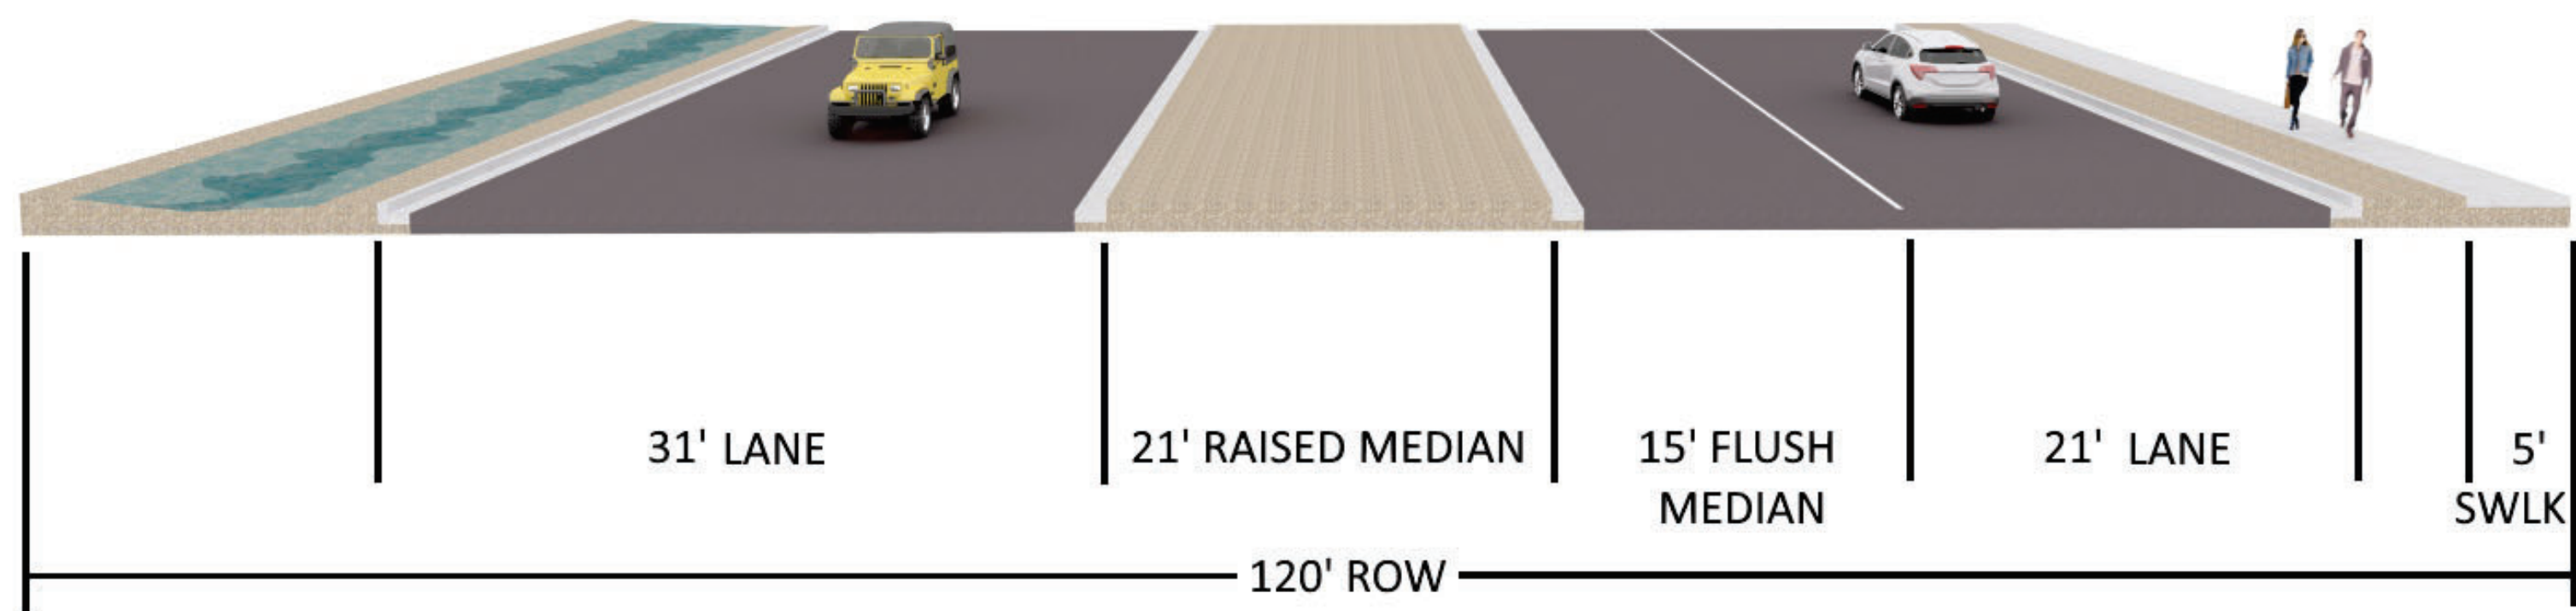


EXISTING TYPICAL SECTION  
FROM BEGINING OF PROJECT TO AARON STREET

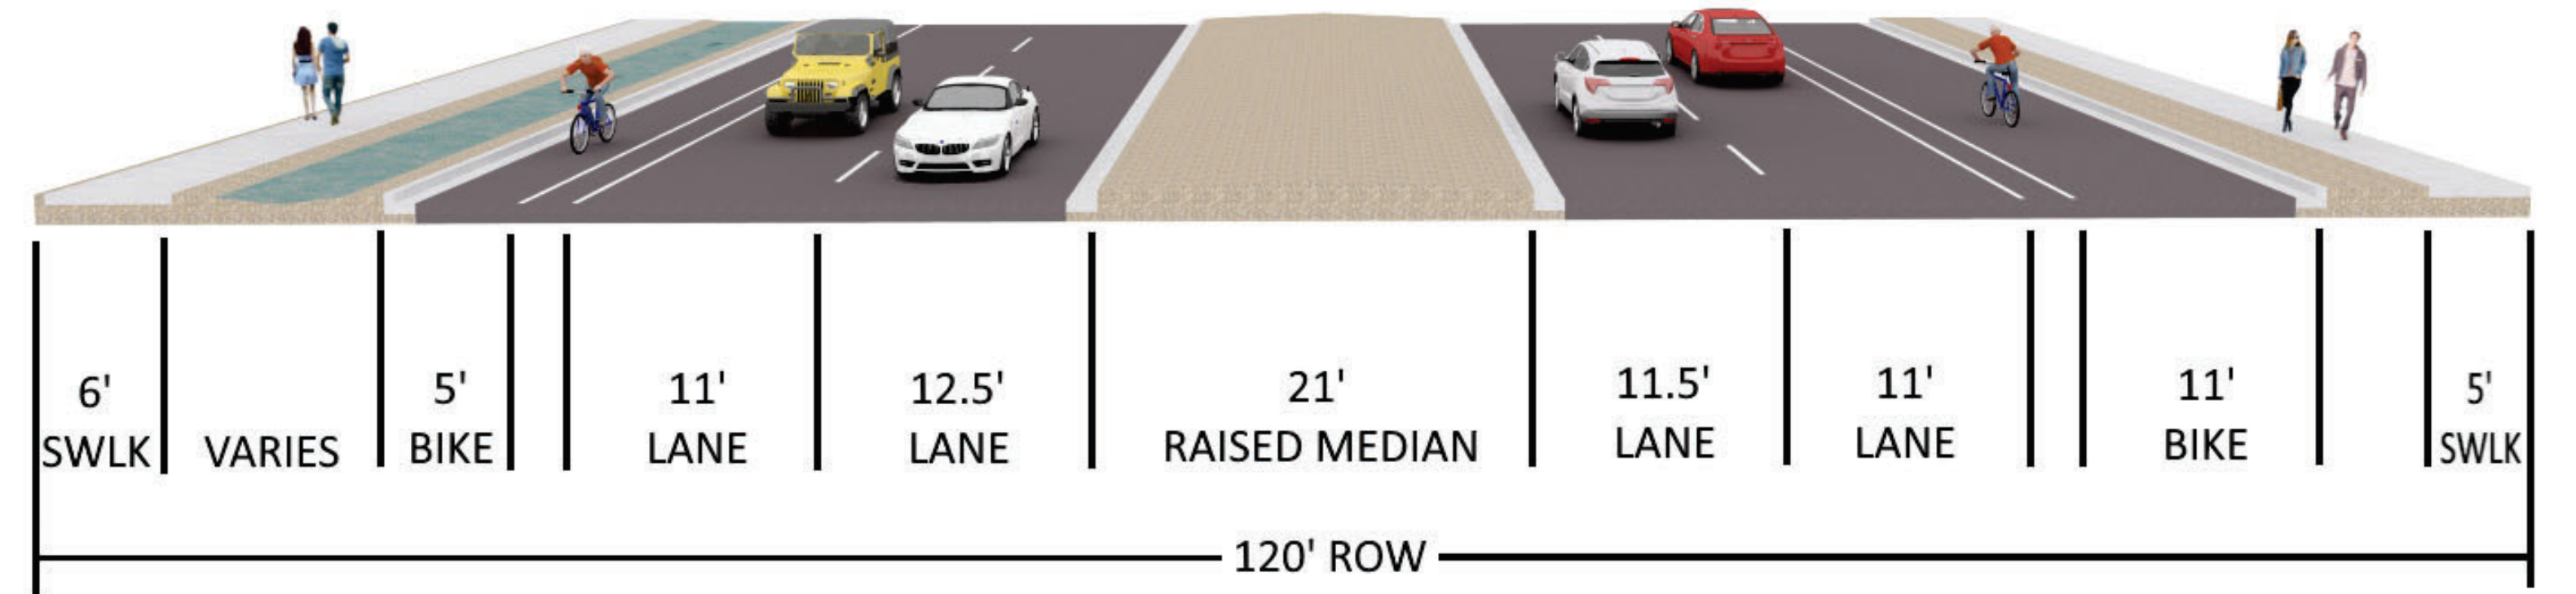

PROPOSED TYPICAL SECTION  
FROM BEGINING OF PROJECT TO AARON STREET

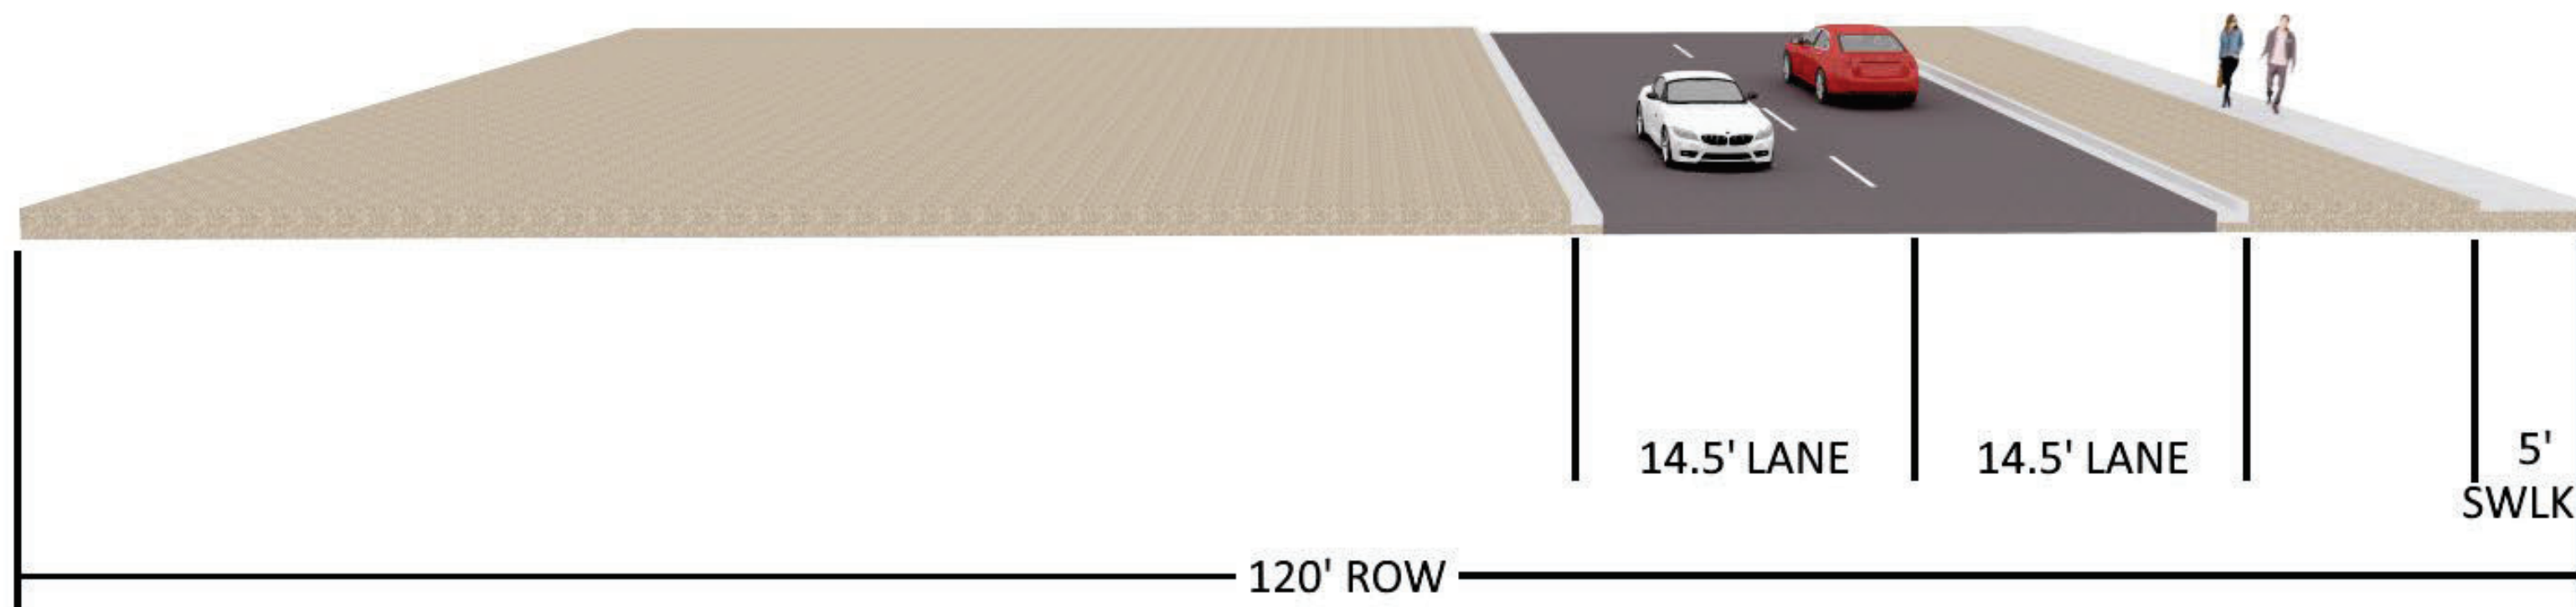


EXISTING TYPICAL SECTION  
FROM AARON STREET TO EXISTING LEVEE

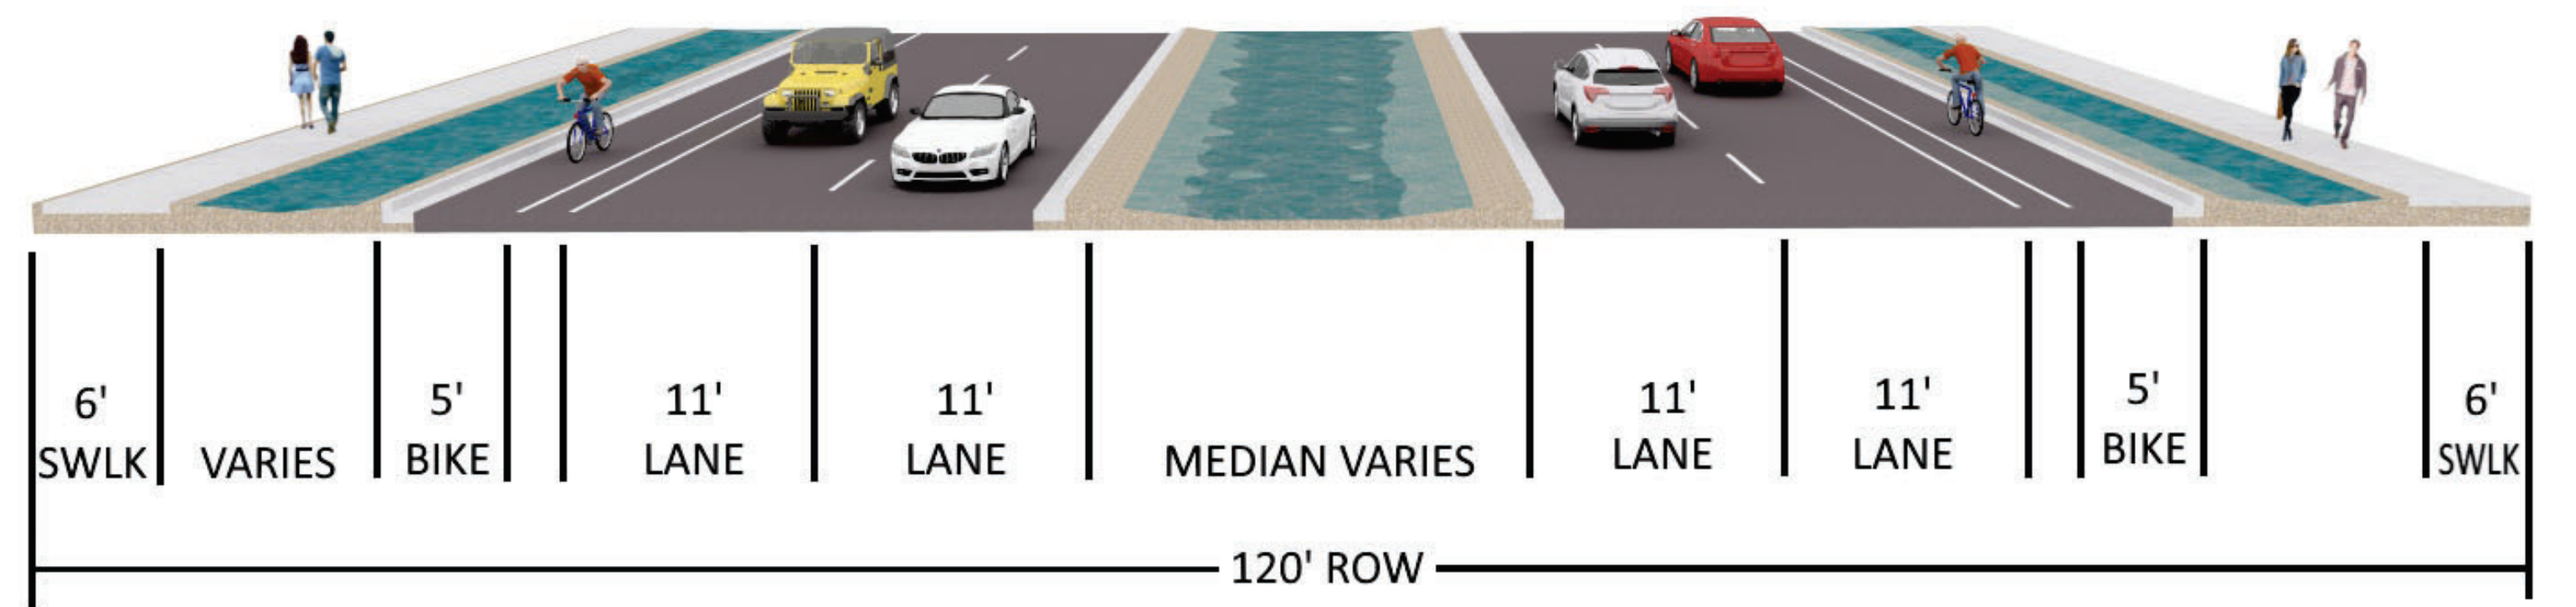


PROPOSED TYPICAL SECTION  
FROM AARON STREET TO BEGINNING OF PROPOSED BRIDGE




# Existing & Proposed Typical Sections

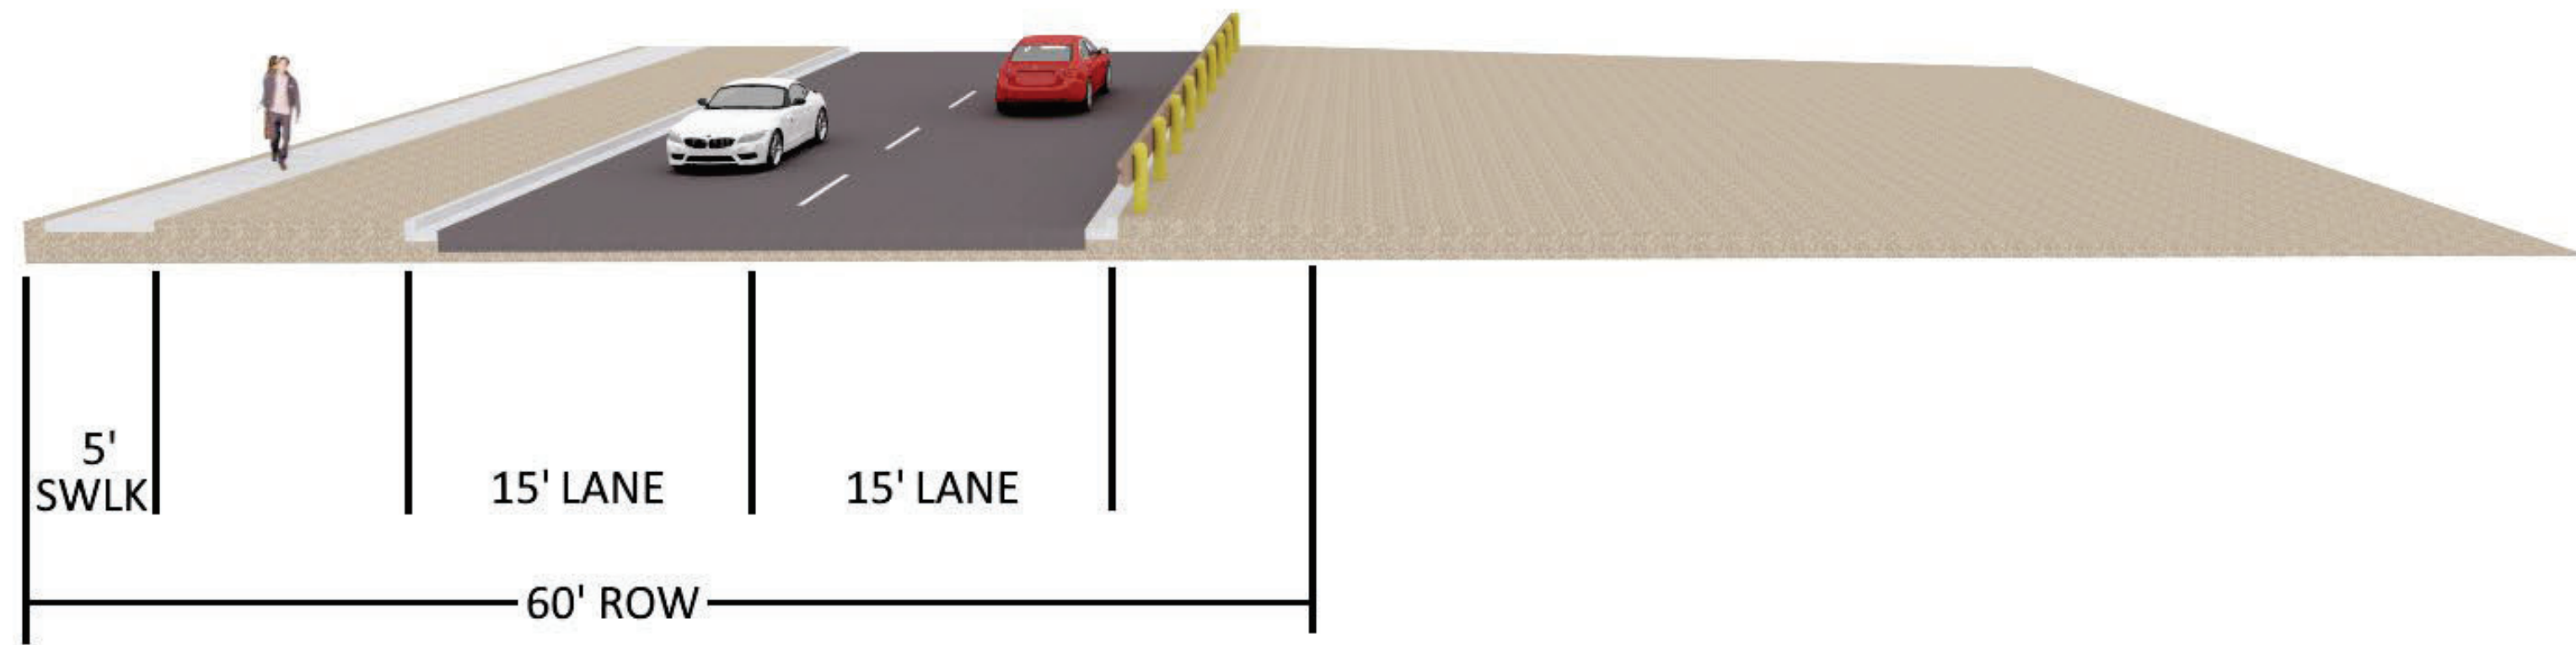

EXISTING TYPICAL SECTION  
FROM STONEBRIDGE DR TO DYER ST

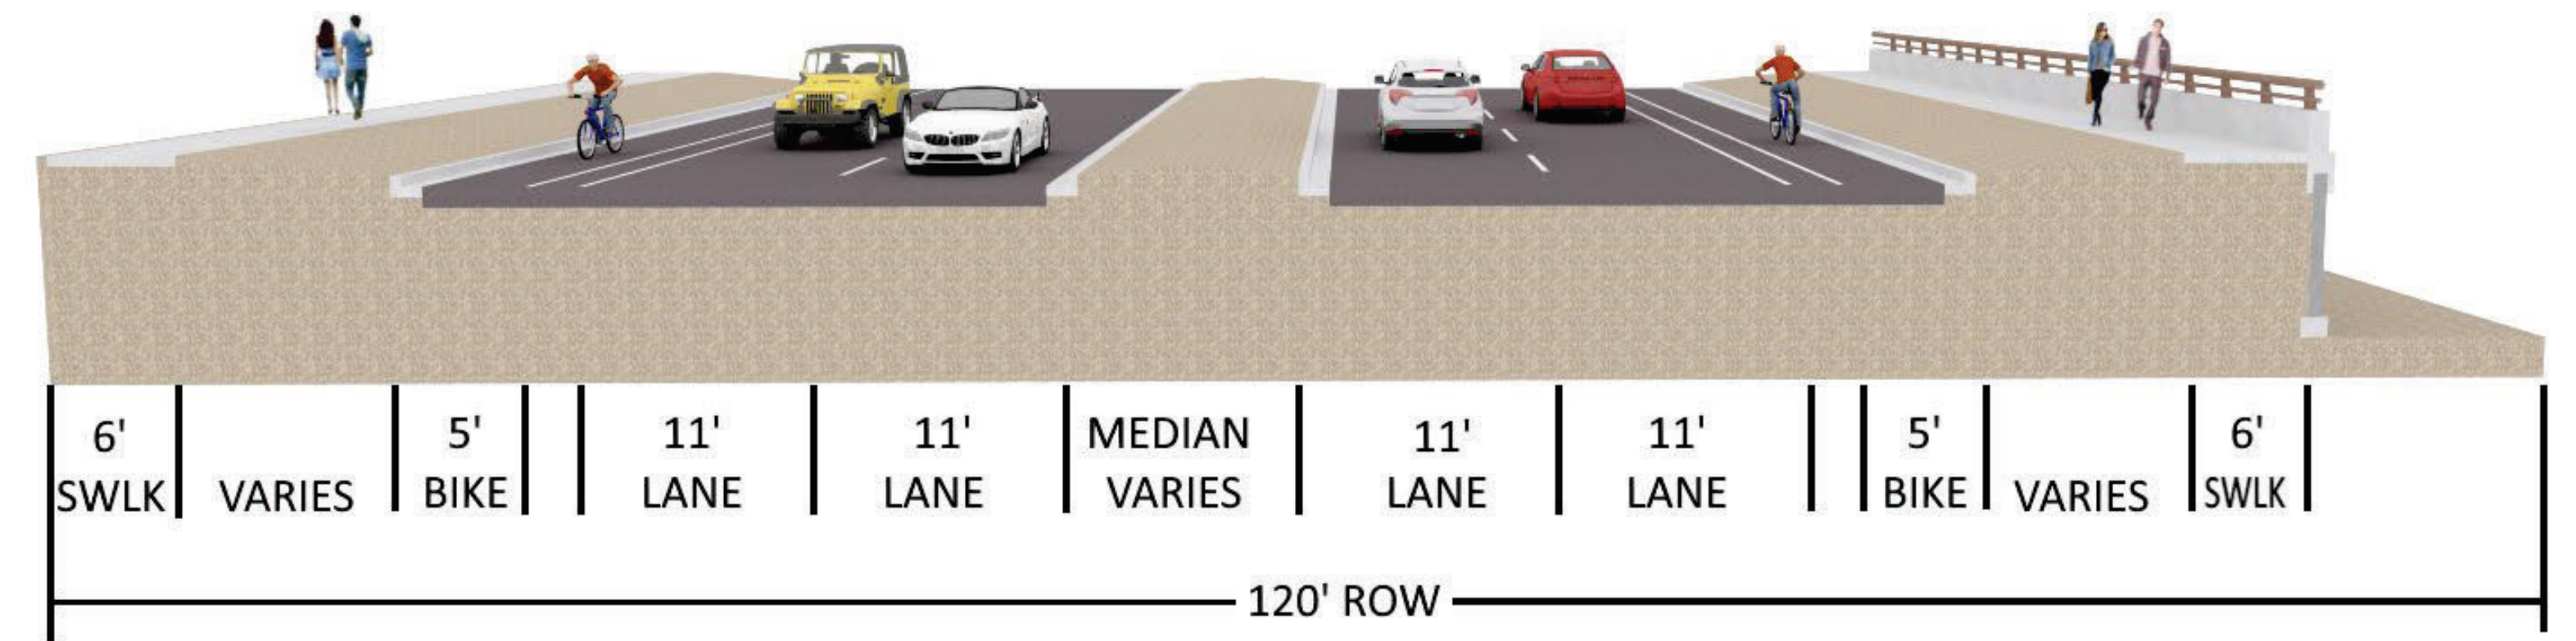

PROPOSED TYPICAL SECTION  
FROM STONEBRIDGE DR TO DYER ST

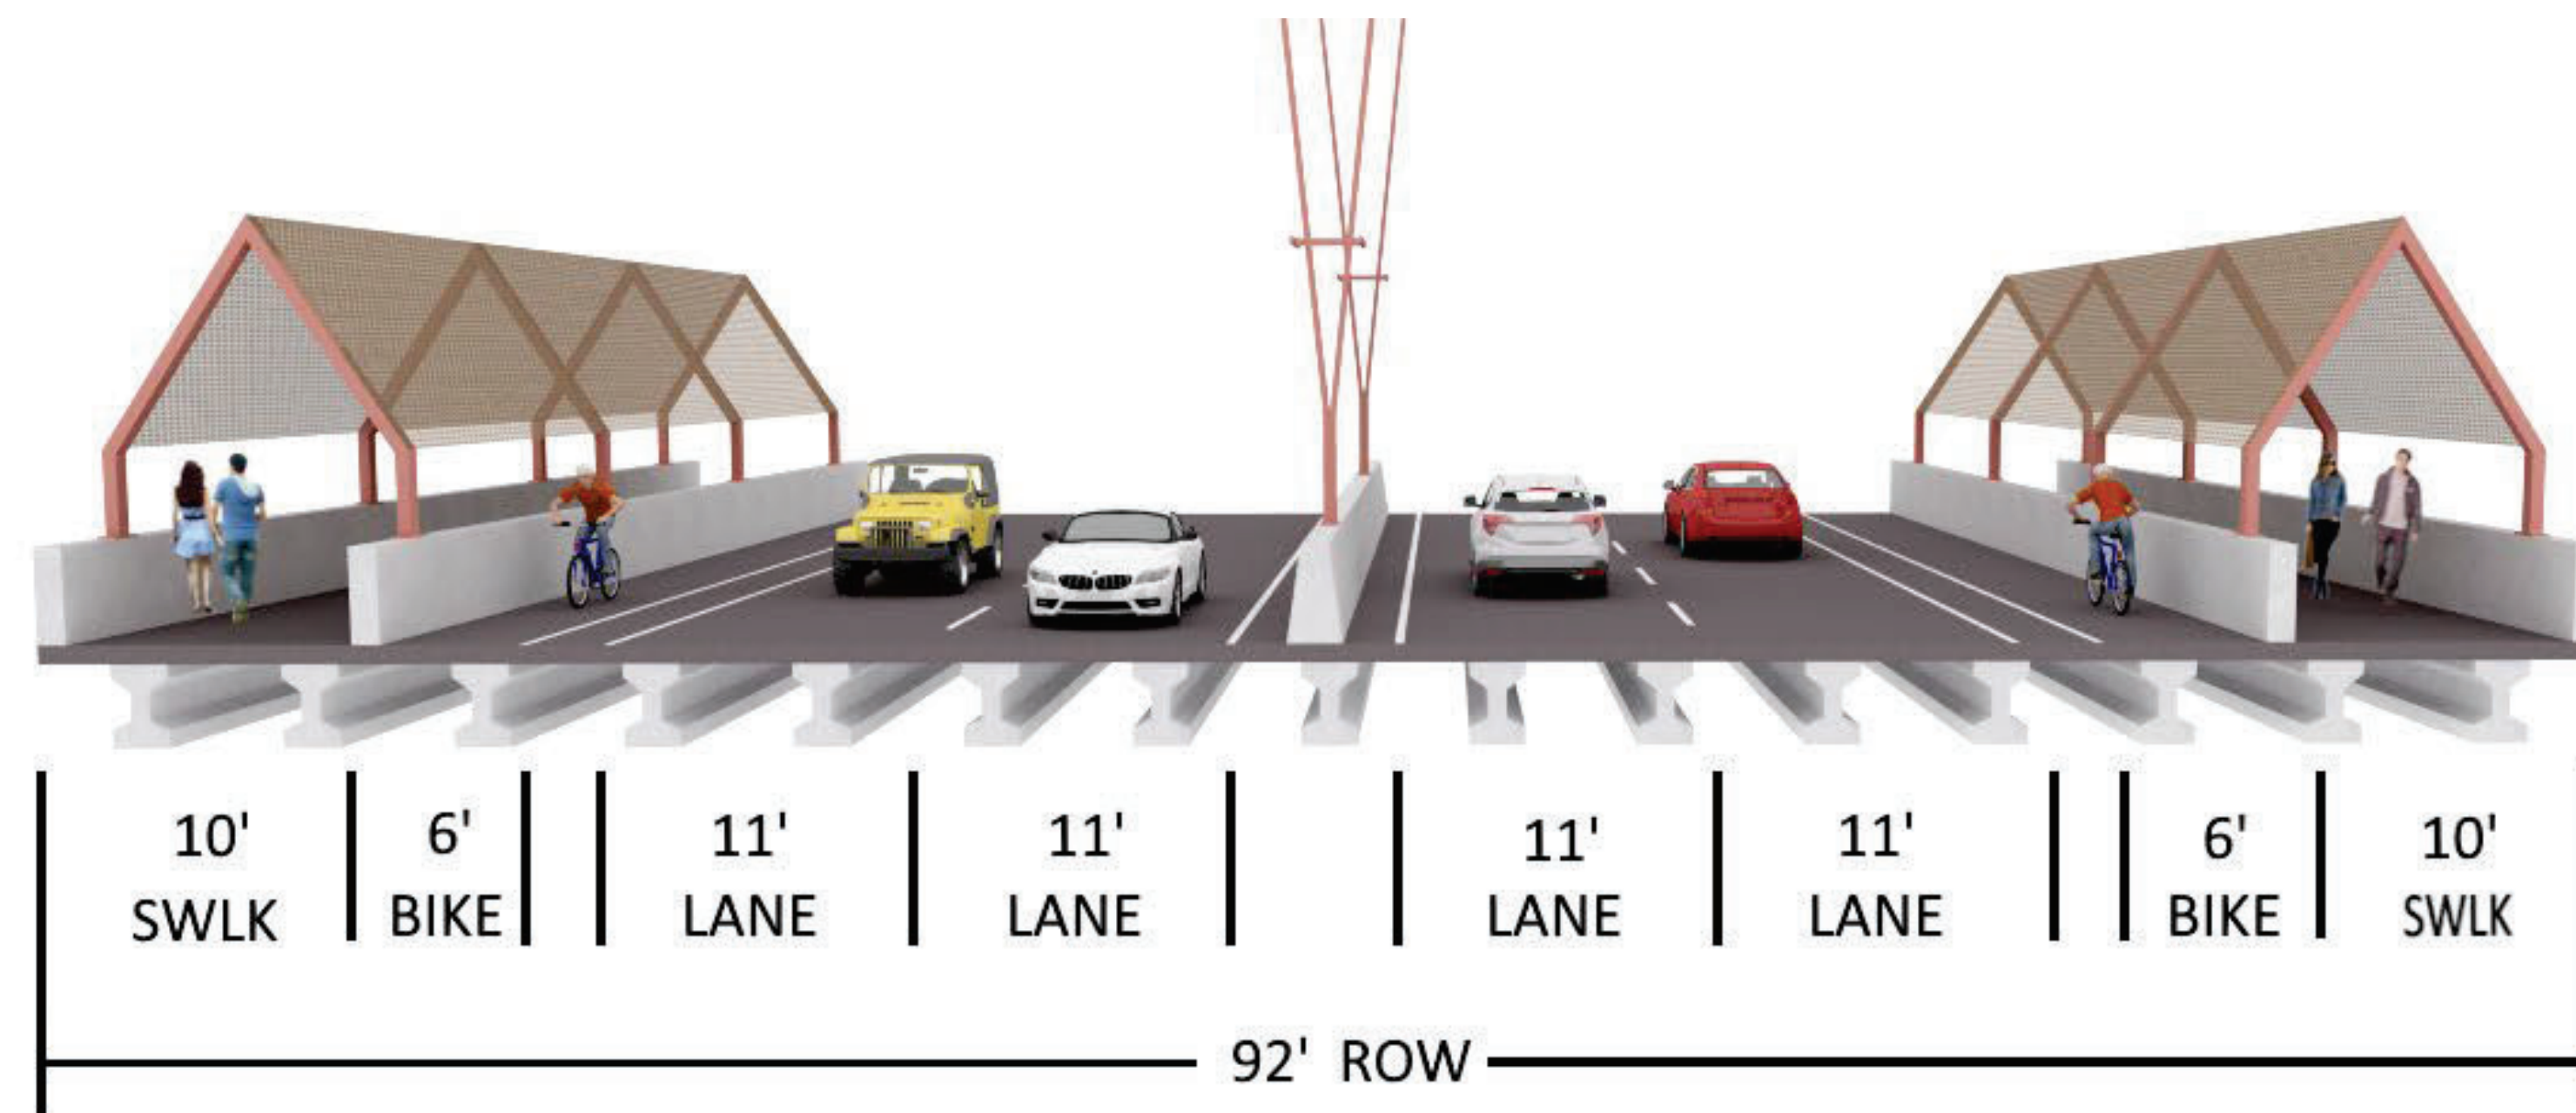

PROPOSED TYPICAL SECTION  
ON BRIDGE