


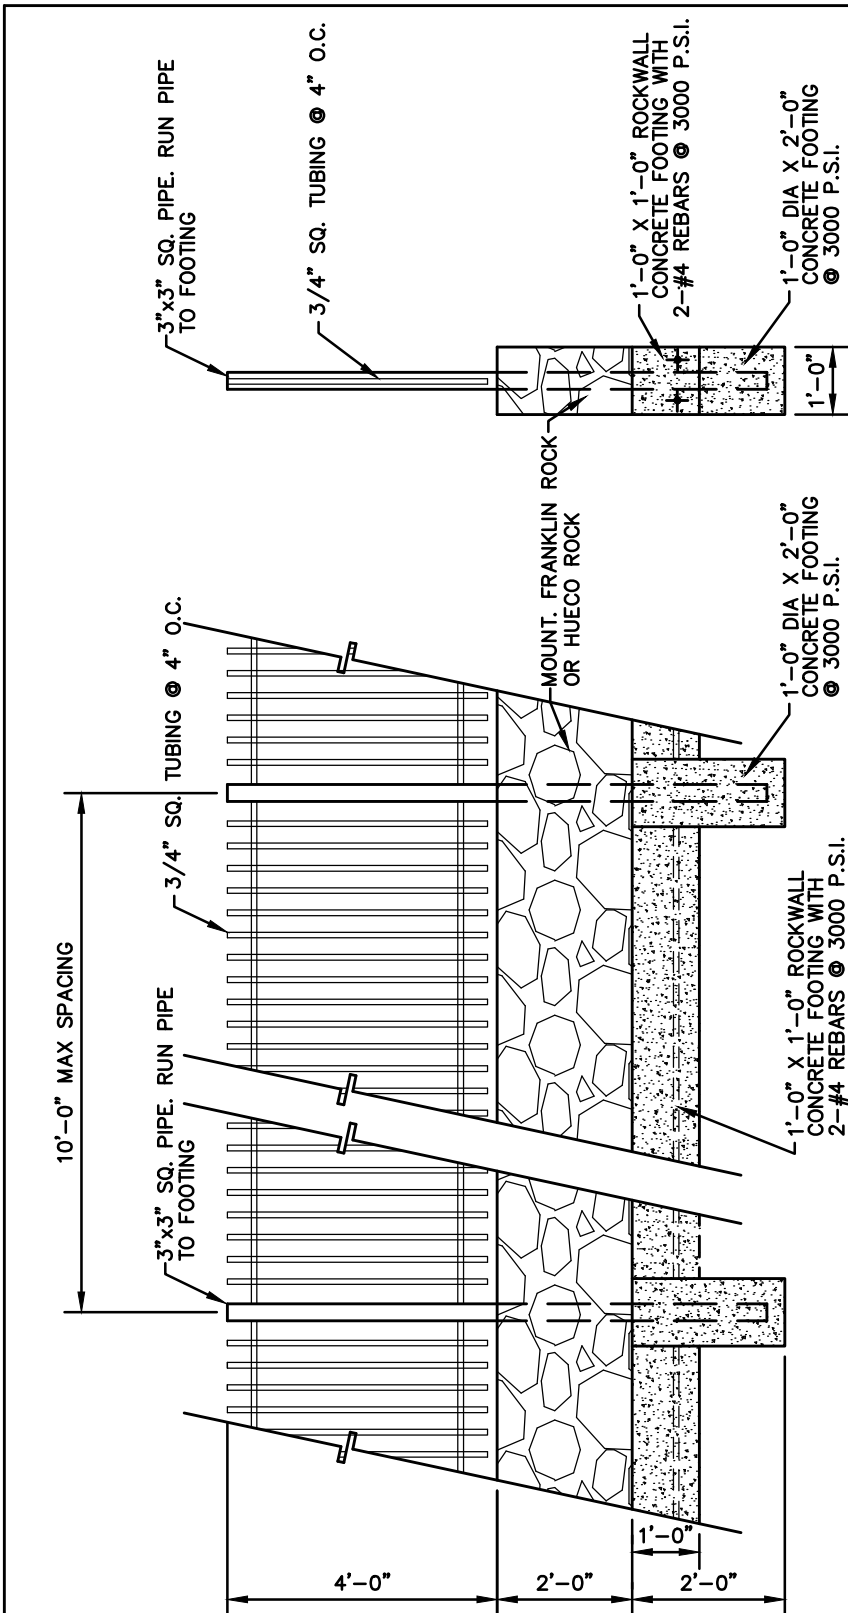

CITY OF EL PASO  
PARKS & RECREATION

DETAIL NAME  
ROCKWALL WITH  
WROUGHT IRON FENCE  
NTS

DETAIL NO.
113



**WROUGHT IRON FENCE NOTES:**

1. PROVIDE FULL WELDS AT ALL PICKETS, TOP AND BOTTOM RAILS, ALL POST AND RAIL CONNECTIONS AND WHERE TOP RAIL DESIGN ABUTTS PICKET OR RAIL.
2. FENCE COMPONENTS AND FIELD REPAIRS SHALL BE SHOP PRIMED (1) COAT AND PAINTED FINISH (2) COATS EXTERIOR OIL BASED. COLOR #308-3 ST. AUGUSTINE, AS MANUFACTURED BY PITTSBURGH PAINTS, OR APPROVED EQUAL.

**ROCKWALL NOTES:**

1. STONE FOR ROCKWALL SHALL BE AS NEARLY UNIFORM IN SECTION AS IS PRACTICABLE. THE STONE SHALL BE DENSE AND RESISTANT TO AIR AND WATER.
2. MORTAR SHALL BE TYPE "S" 1800 P.S.I. AS PER ASTM C270-73. MORTAR SHALL CONSIST BY VOLUME OF 1 PART PORTLAND CEMENT, 3 1/2 PARTS OF CLEAN, HARD, DURABLE SAND AND 1/4 PART (MORTAR) LIME THOROUGHLY MIXED WITH WATER.
3. ROCKWALL MORTAR JOINTS SHALL NOT EXCEED 3/4" TO 1 1/4".
4. STONE SHALL BE CLEANED, FREE OF DIRT PRIOR TO INSTALLATION.
5. NO RIVER ROCK SHALL BE ALLOWED FOR ROCKWALLS.