




# Existing Cross Section



CBD IV  
CSJ: 0924-06-562  
Campbell Street,  
Kansas Street,  
Oregon Street,  
Father Rahm  
Avenue, and 6<sup>th</sup>  
Avenue

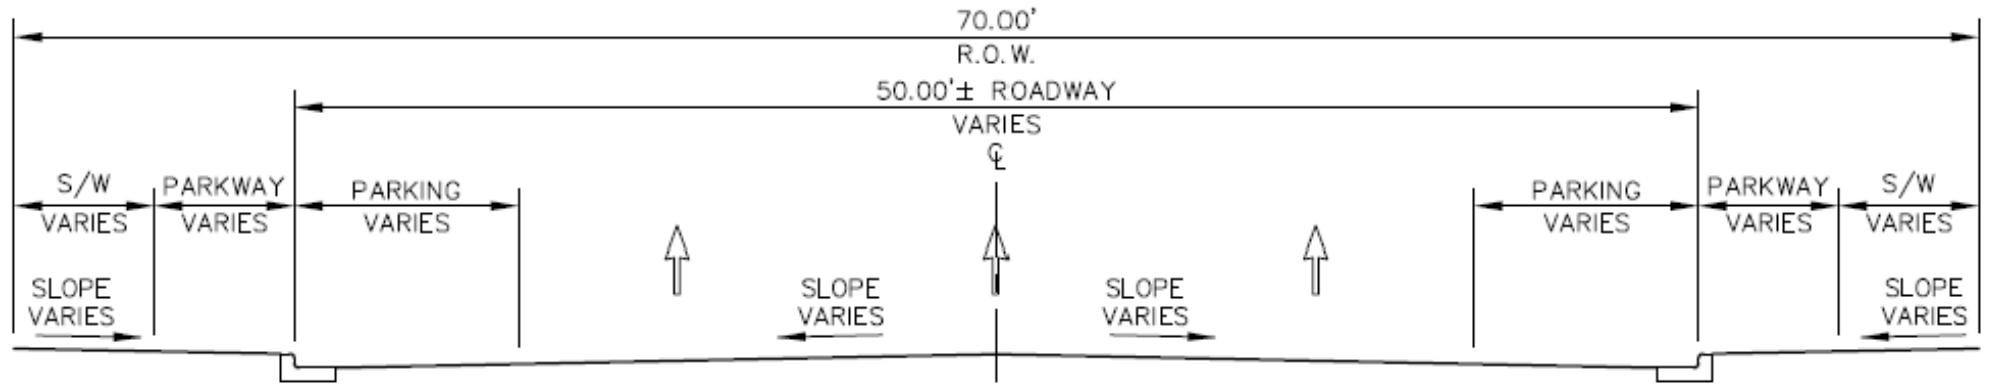


## Existing Typical Section Campbell Street (Paisano Dr. to Loop 375)

*"Delivering Outstanding Services"*



# Proposed Cross Section

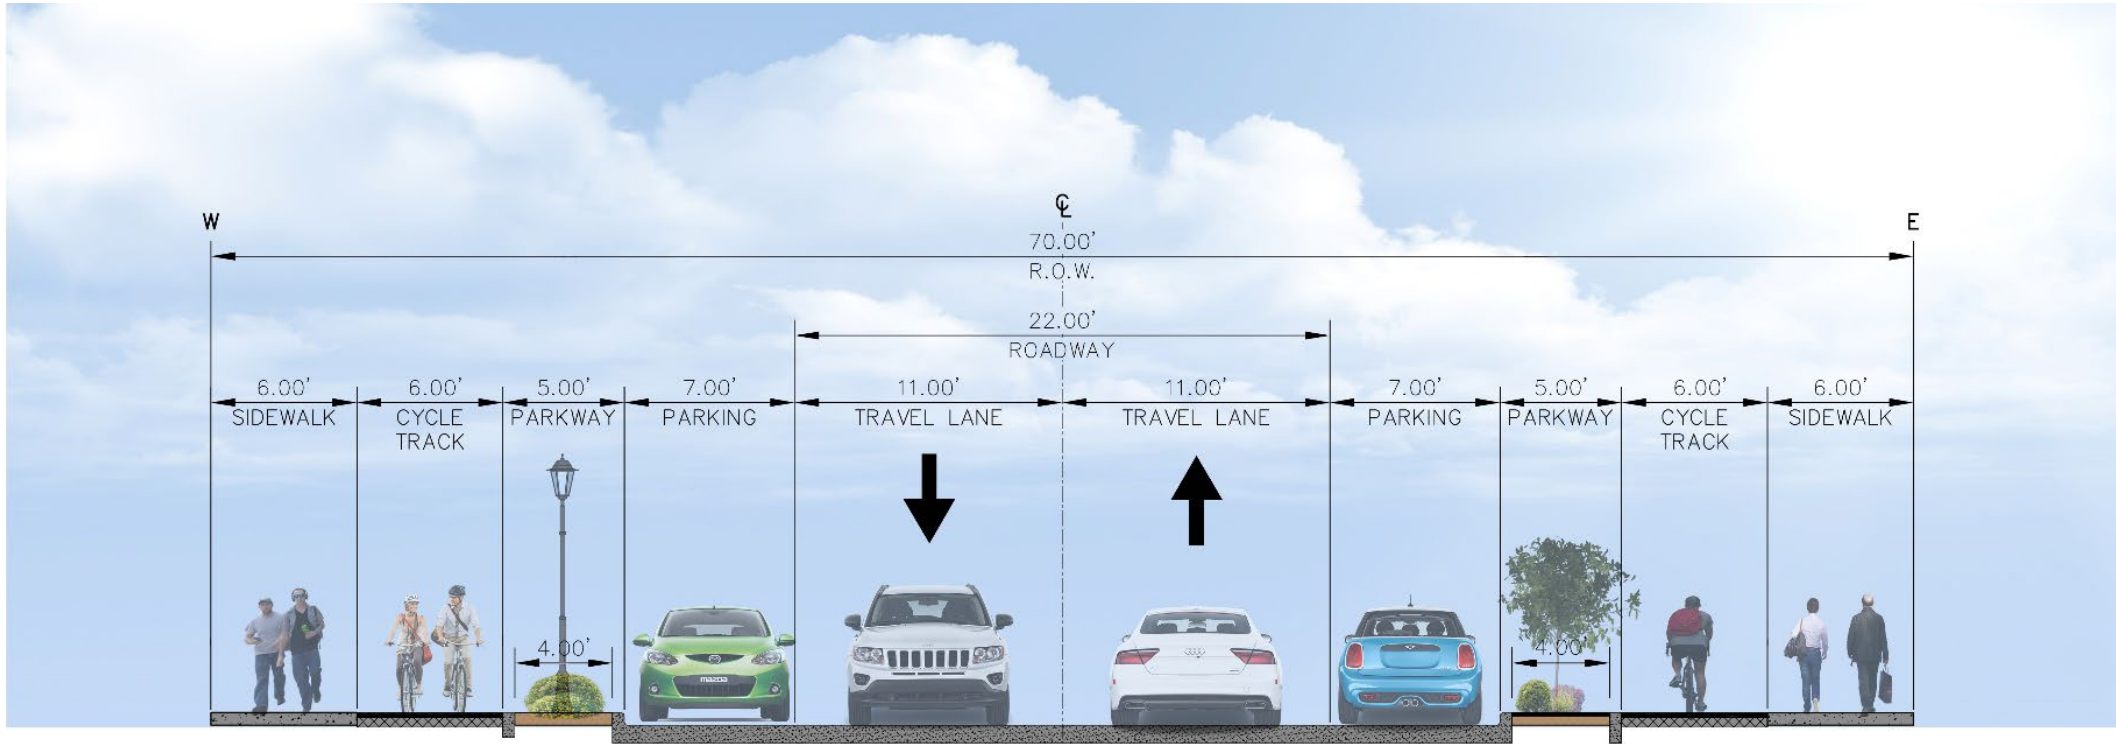

CBD IV  
CSJ: 0924-06-562  
Campbell Street,  
Kansas Street,  
Oregon Street,  
Father Rahm  
Avenue, and 6<sup>th</sup>  
Avenue

## Proposed Typical Section Campbell Street (Paisano Dr. to Loop 375)

NOTE: This rendering is an artistic interpretation of the design. It is not meant to be an exact rendition of the final product.


*“Delivering Outstanding Services”*



# Existing Cross Section



CBD IV  
CSJ: 0924-06-562  
Campbell Street,  
Kansas Street,  
Oregon Street,  
Father Rahm  
Avenue, and 6<sup>th</sup>  
Avenue

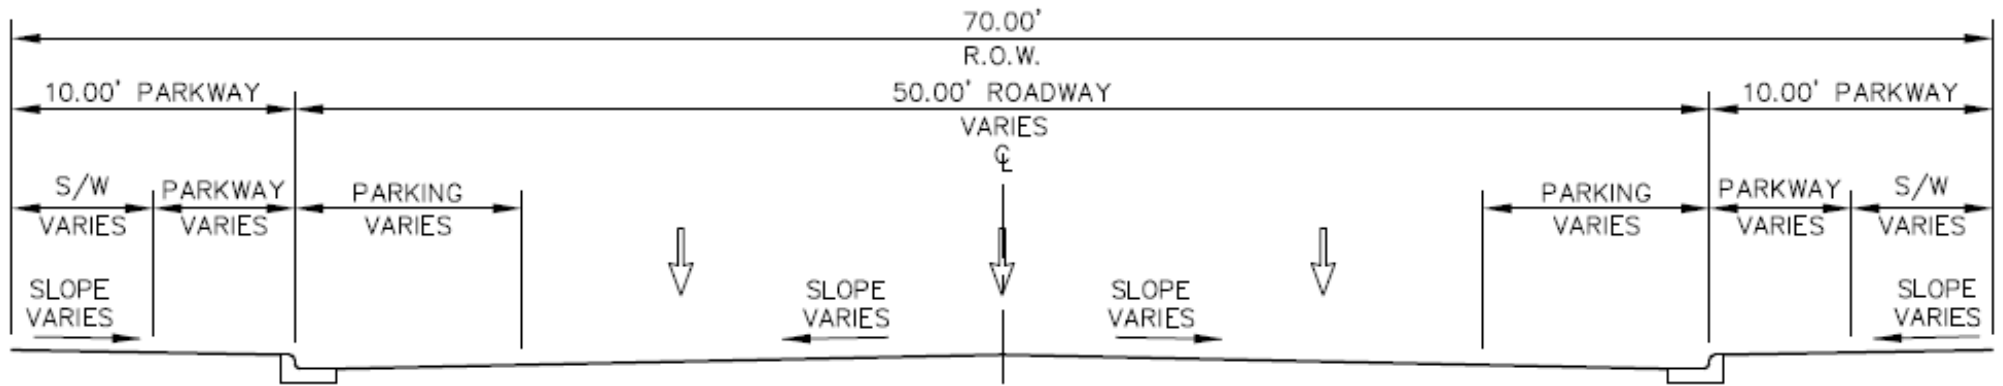


## Existing Typical Section Kansas Street (Father Rahm Ave. to Loop 375)

*"Delivering Outstanding Services"*



# Proposed Cross Section

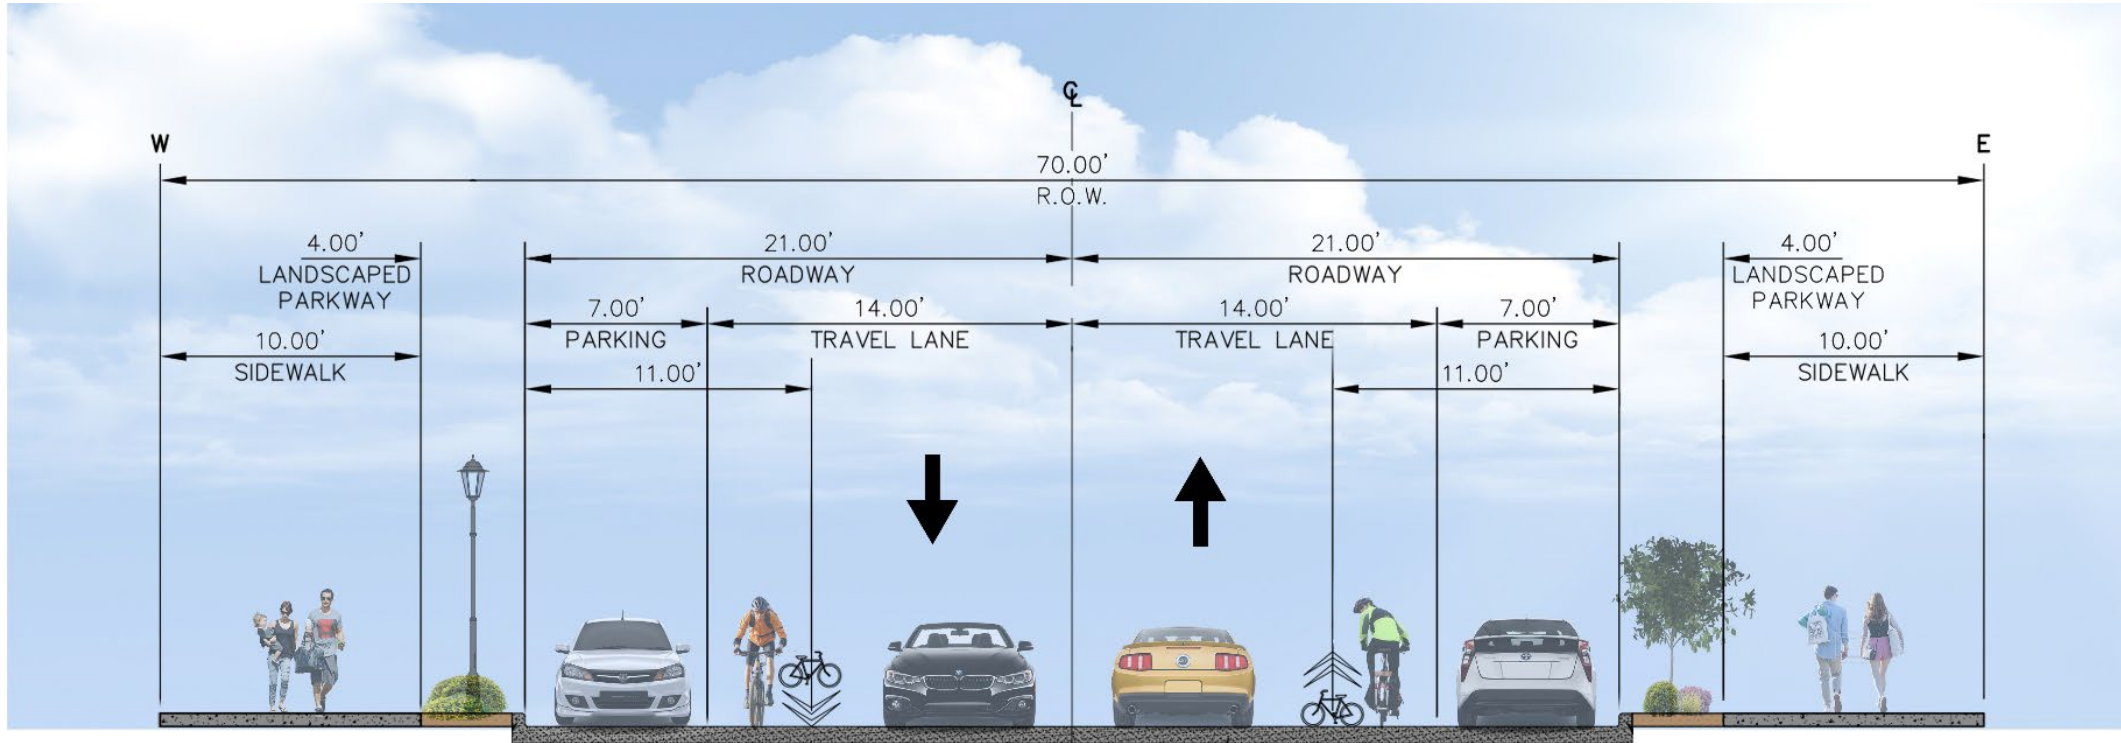

CBD IV  
CSJ: 0924-06-562  
Campbell Street,  
Kansas Street,  
Oregon Street,  
Father Rahm  
Avenue, and 6<sup>th</sup>  
Avenue

## Proposed Typical Section Kansas Street (Father Rahm Ave. to Loop 375)

NOTE: This rendering is an artistic interpretation of the design. It is not meant to be an exact rendition of the final product.


*“Delivering Outstanding Services”*



# Existing Cross Section



CBD IV  
CSJ: 0924-06-562  
Campbell Street,  
Kansas Street,  
Oregon Street,  
Father Rahm  
Avenue, and 6<sup>th</sup>  
Avenue

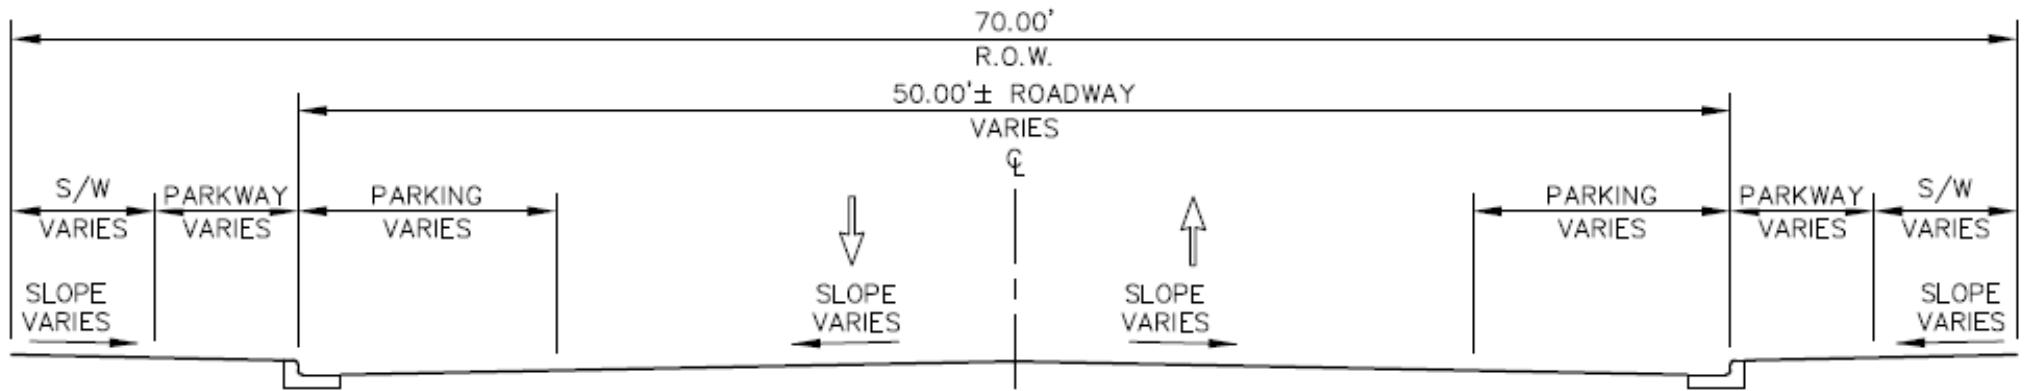


## Existing Typical Section Oregon Street (Paisano Dr. to Sixth Ave.)

*"Delivering Outstanding Services"*





# Proposed Cross Section

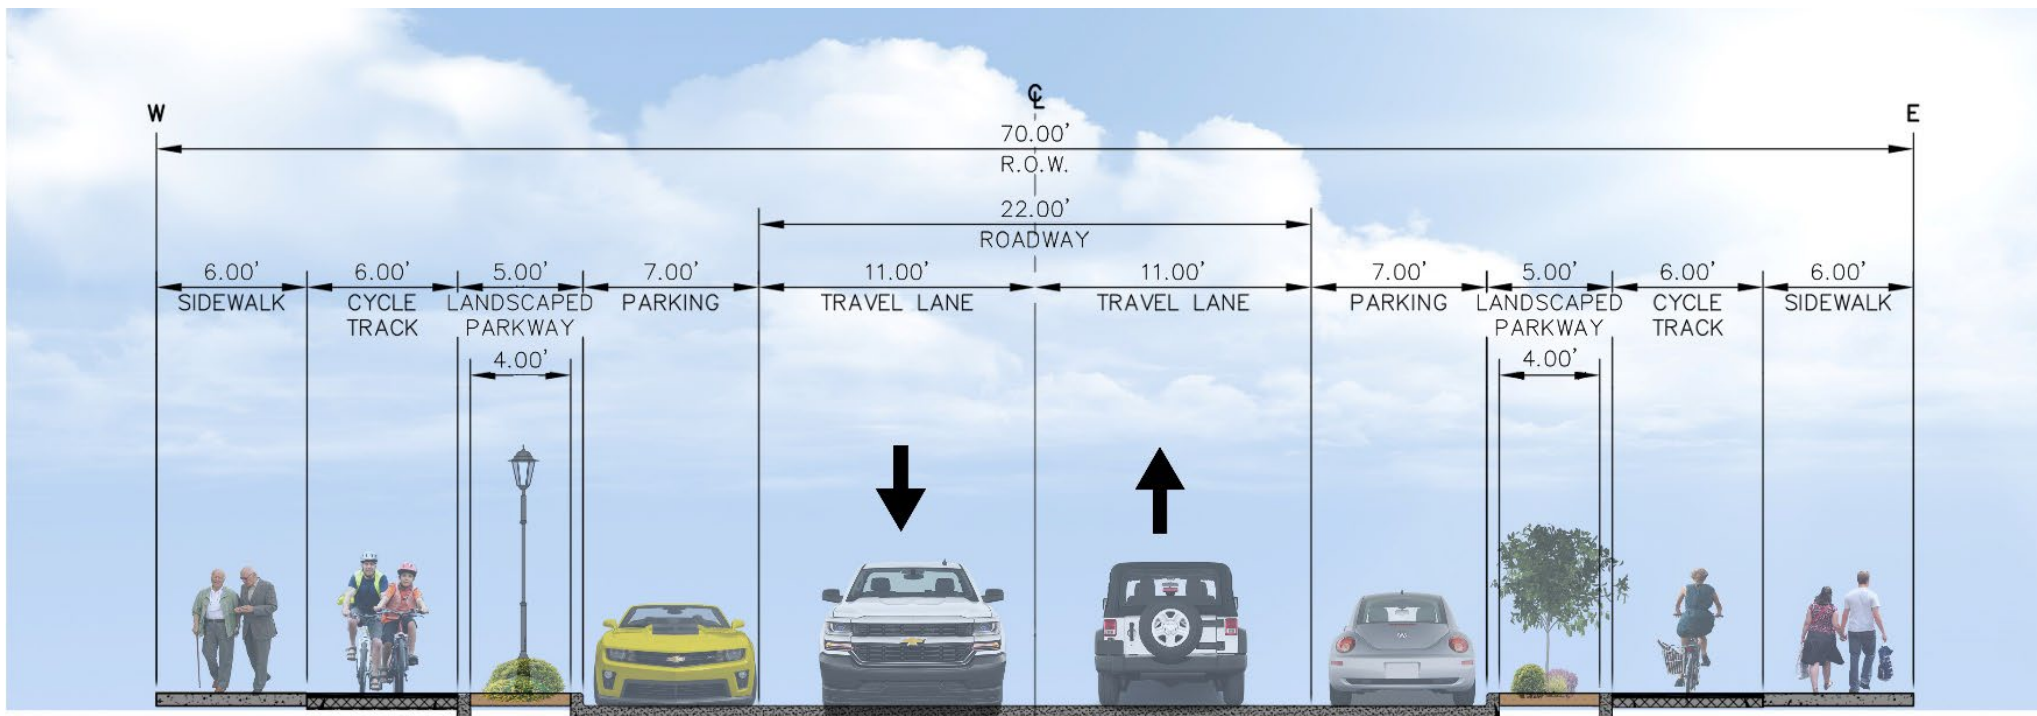

## Proposed Typical Section Oregon Street (Paisano Dr. to Sixth Ave.)

NOTE: This rendering is an artistic interpretation of the design. It is not meant to be an exact rendition of the final product.

*“Delivering Outstanding Services”*




CBD IV  
CSJ: 0924-06-562  
Campbell Street,  
Kansas Street,  
Oregon Street,  
Father Rahm  
Avenue, and 6<sup>th</sup>  
Avenue



# Existing Cross Section



CBD IV  
CSJ: 0924-06-562  
Campbell Street,  
Kansas Street,  
Oregon Street,  
Father Rahm  
Avenue, and 6<sup>th</sup>  
Avenue

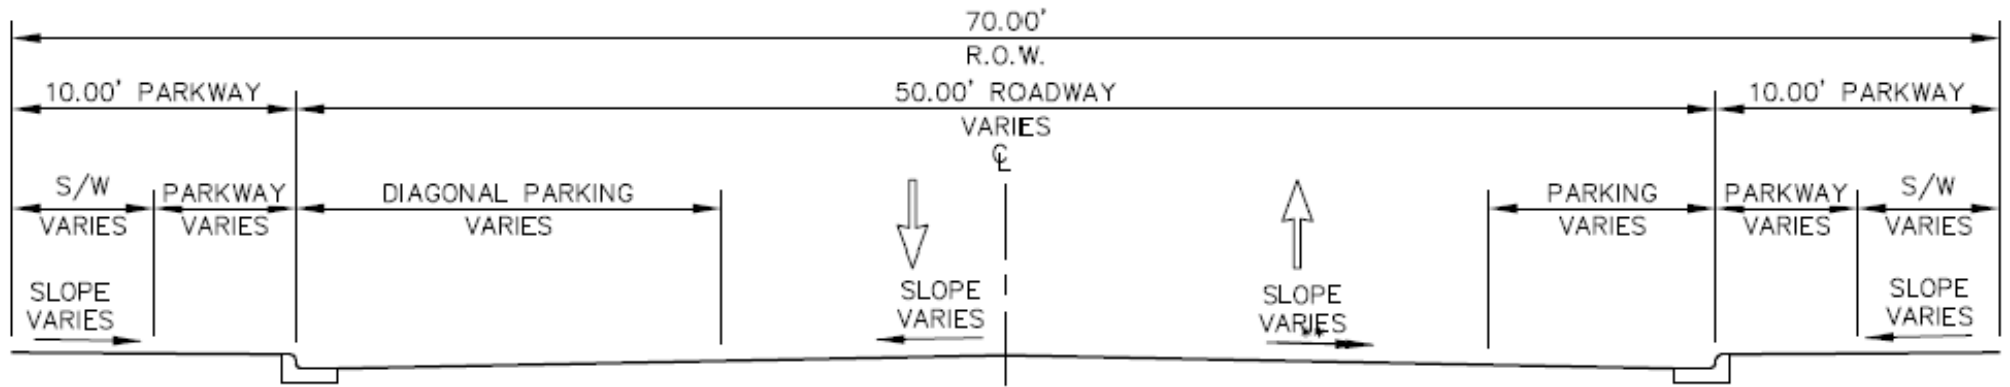


## Existing Typical Section Father Rahm Avenue (Kansas St. to Campbell St.)

*"Delivering Outstanding Services"*



# Proposed Cross Section

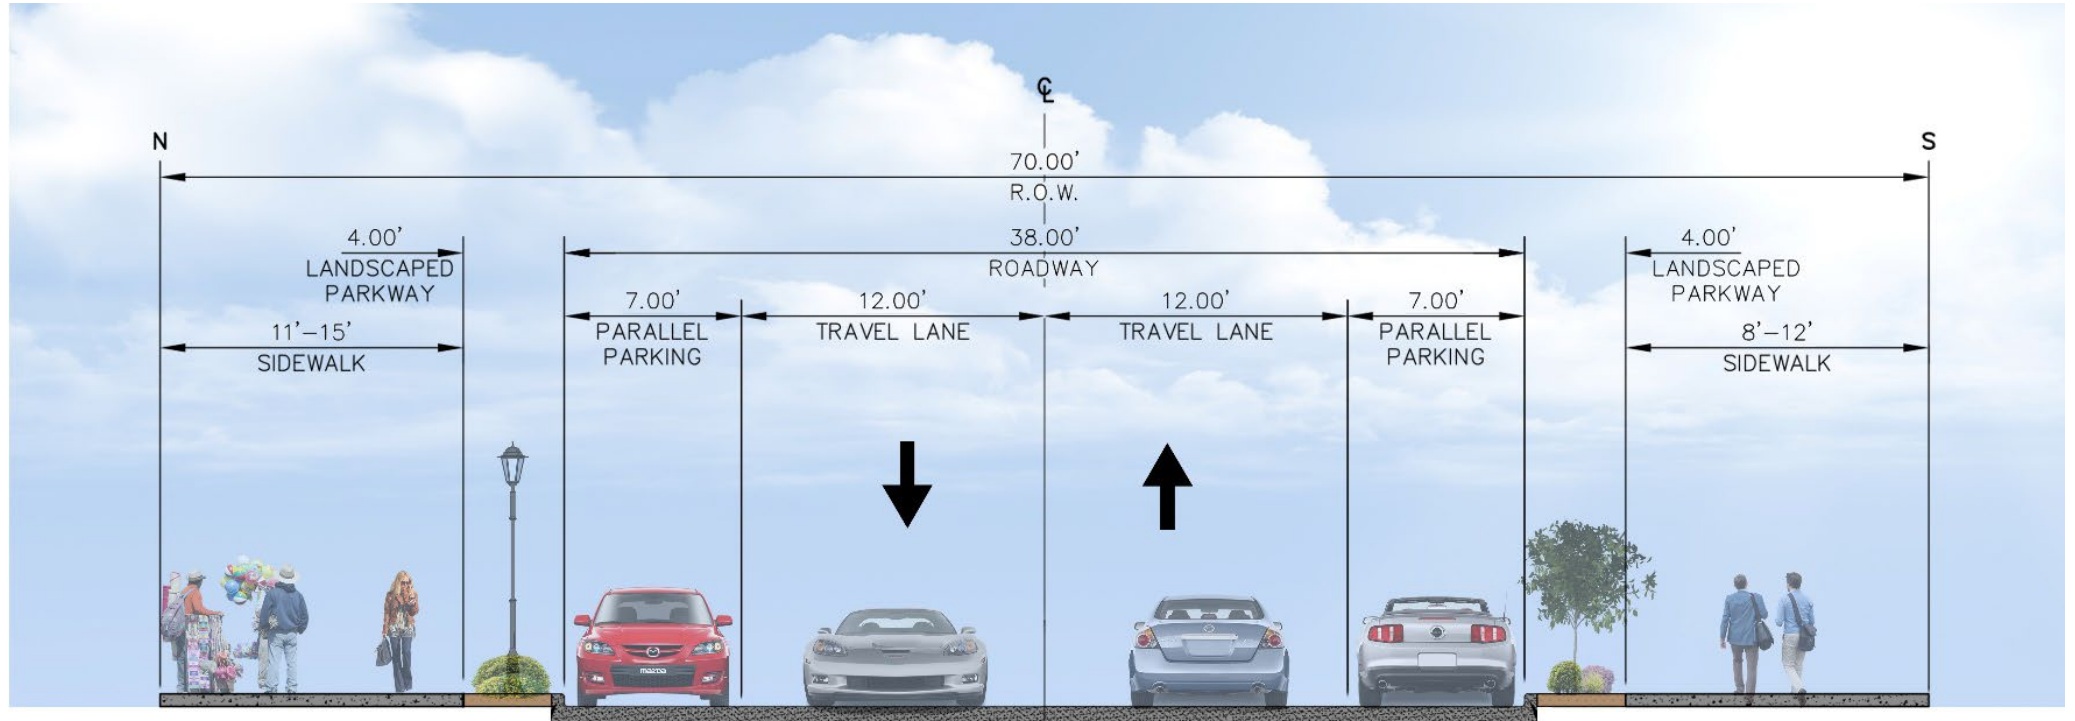

## Proposed Typical Section Father Rahm Avenue (Kansas St. to Campbell St.)

NOTE: This rendering is an artistic interpretation of the design. It is not meant to be an exact rendition of the final product.

*“Delivering Outstanding Services”*



CBD IV  
CSJ: 0924-06-562  
Campbell Street,  
Kansas Street,  
Oregon Street,  
Father Rahm  
Avenue, and 6<sup>th</sup>  
Avenue






# Existing Cross Section



CBD IV  
CSJ: 0924-06-562  
Campbell Street,  
Kansas Street,  
Oregon Street,  
Father Rahm  
Avenue, and 6<sup>th</sup>  
Avenue

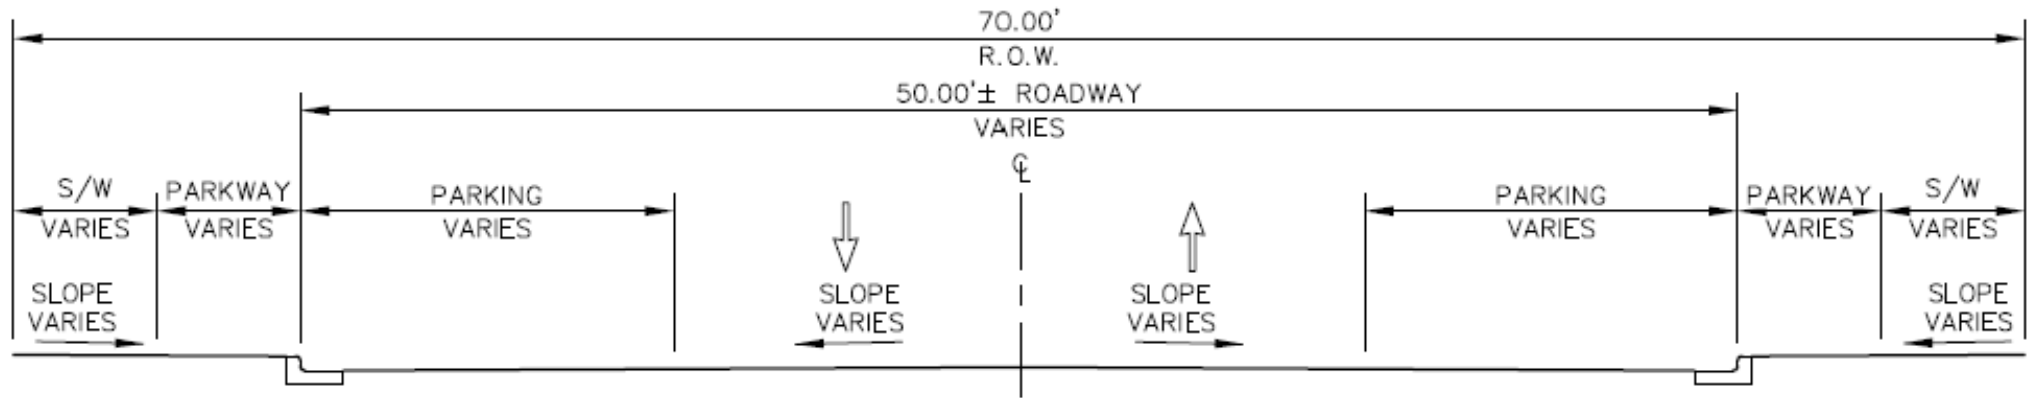


## Existing Typical Section 6th Avenue (El Paso St. to Campbell St.)

*"Delivering Outstanding Services"*



# Proposed Cross Section

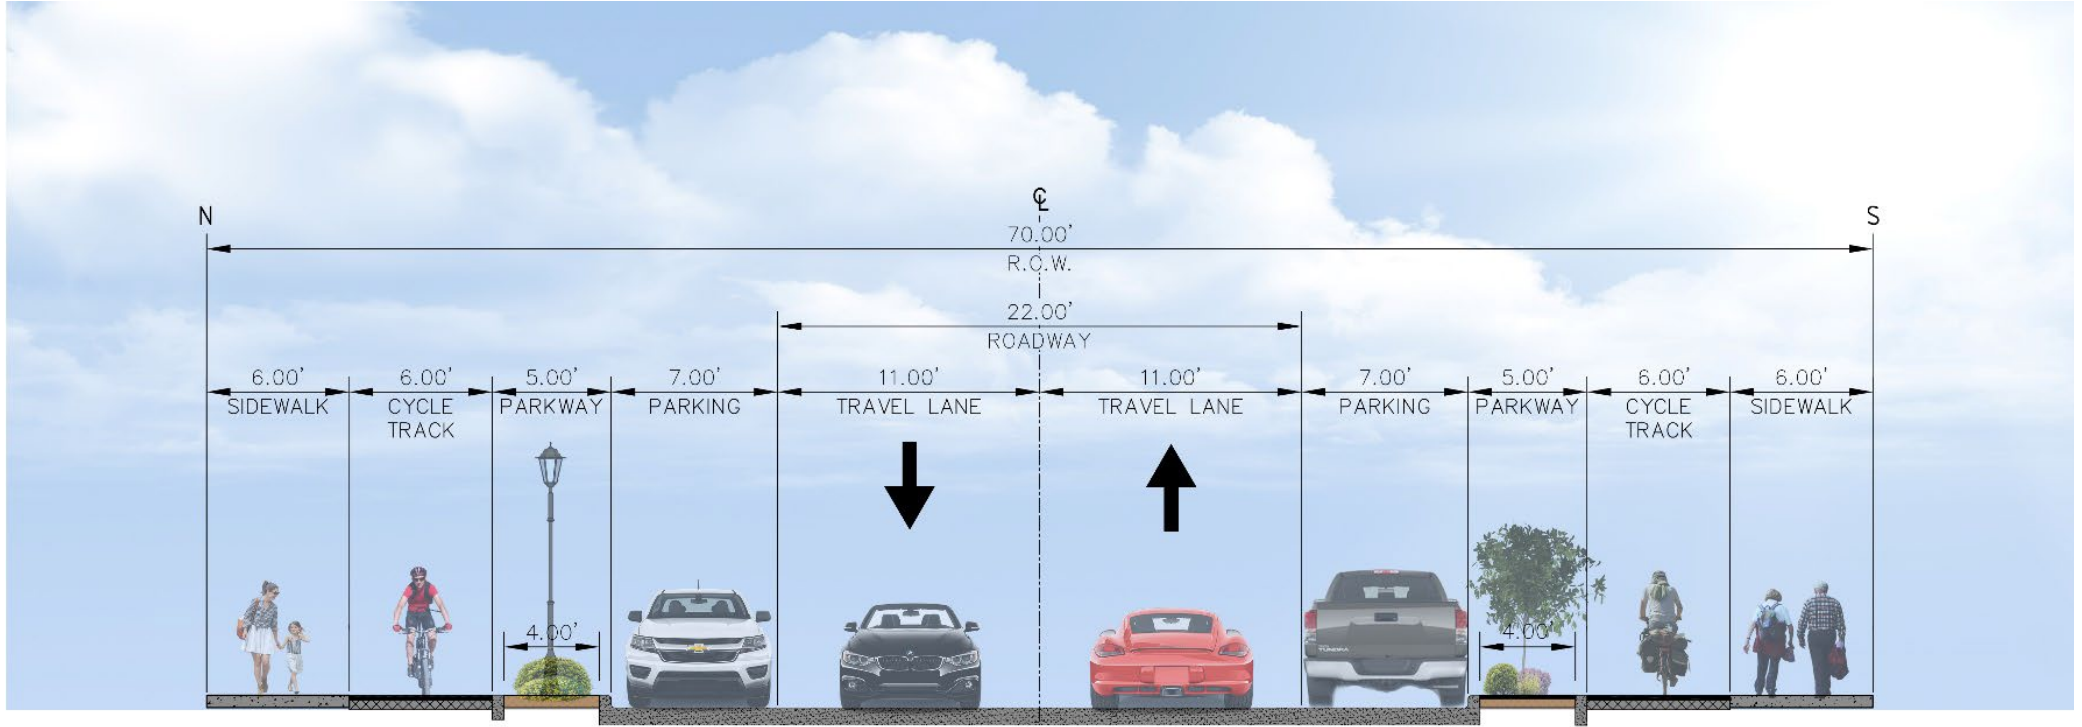

CBD IV  
CSJ: 0924-06-562  
Campbell Street,  
Kansas Street,  
Oregon Street,  
Father Rahm  
Avenue, and 6<sup>th</sup>  
Avenue

## Proposed Typical Section 6th Avenue (El Paso St. to Campbell St.)

NOTE: This rendering is an artistic interpretation of the design. It is not meant to be an exact rendition of the final product.

*“Delivering Outstanding Services”*